


NOTES:

1. ALL DIMENSIONS IN MM UNLESS OTHERWISE NOTED.
2. THIS DRAWING TO BE READ IN CONJUNCTION WITH:
SOL160 - 01 -09

SITE LOCATION

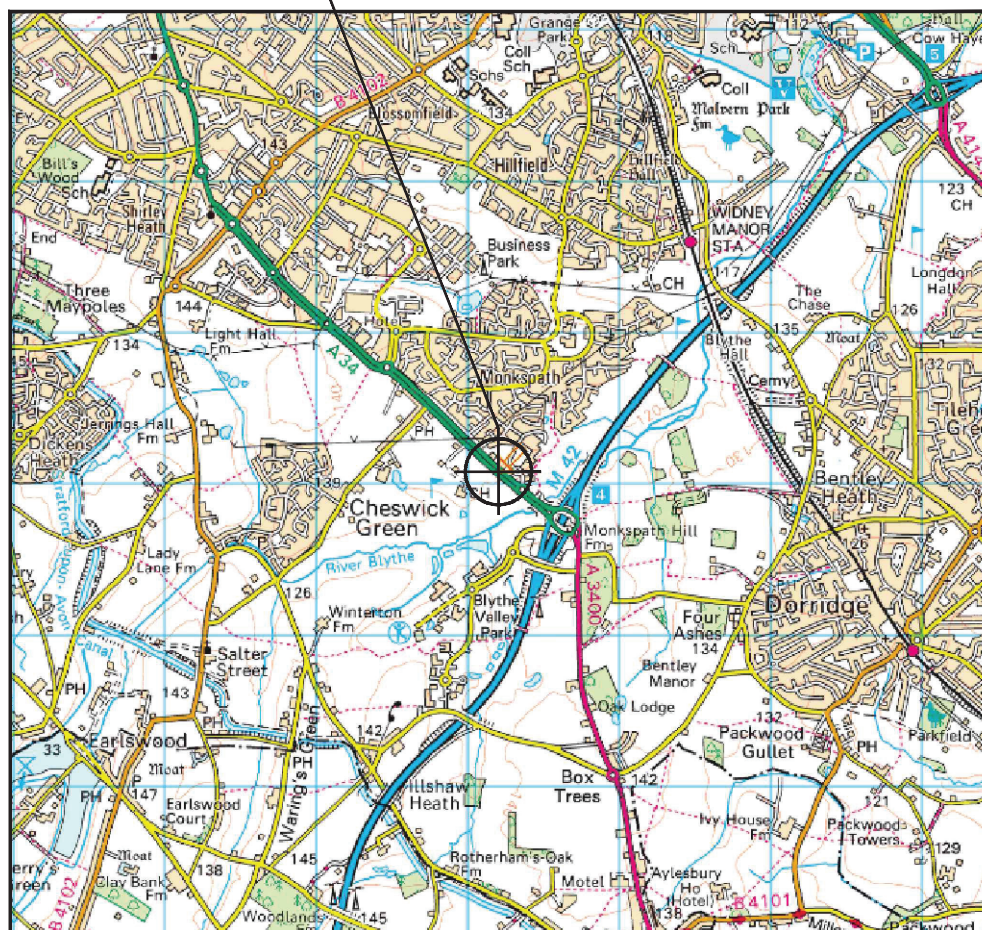


Reproduced by permission of Ordnance Survey on
behalf of the Controller of Her Majesty's Stationery Office
All rights reserved. © Crown Copyright licence no.
100035120

SITE AREA PLAN

SCALE 1:50,000

0 500 1000 1500 2000 2500m
1:50000

SITE LOCATION

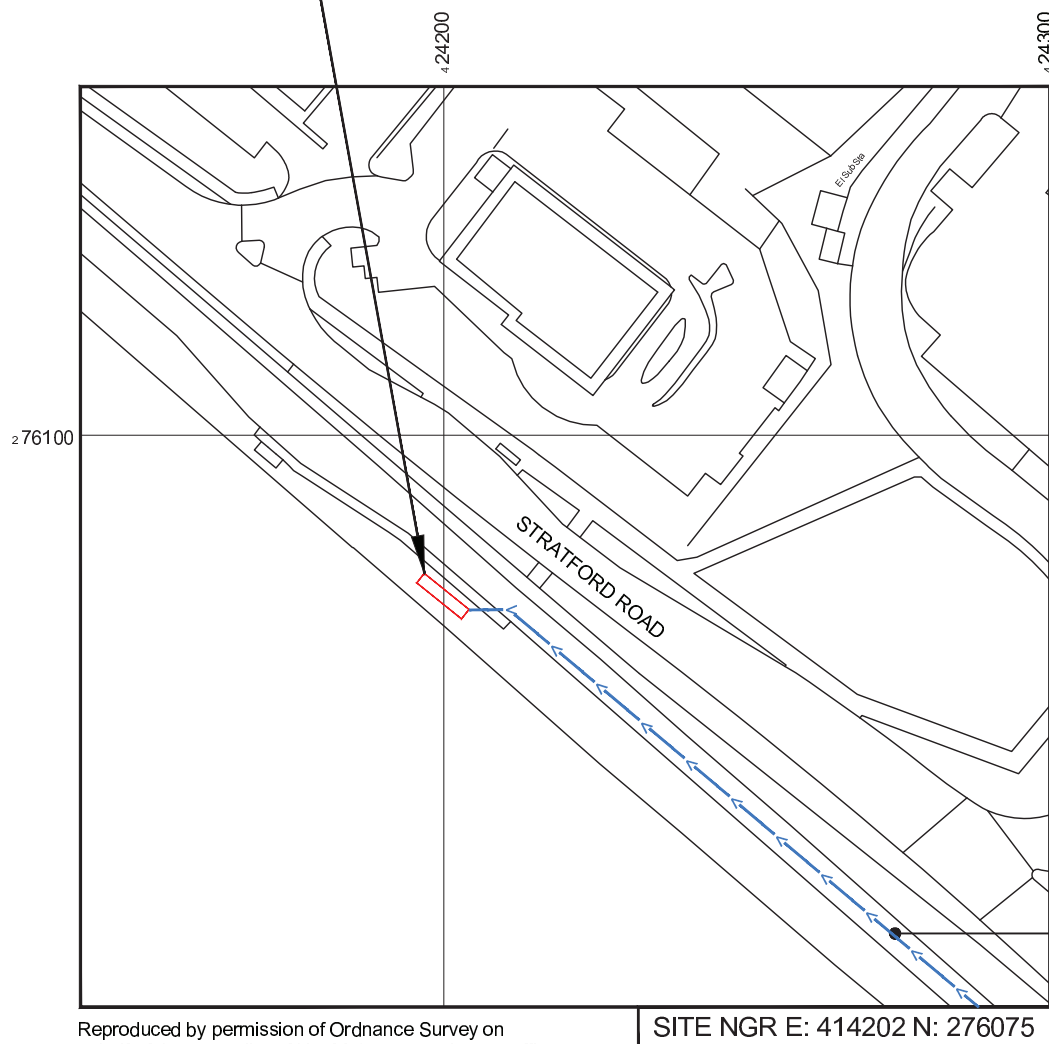

Reproduced by permission of Ordnance Survey on
behalf of the Controller of Her Majesty's Stationery Office
All rights reserved. © Crown Copyright licence no.
100035120

SITE LOCATION PLAN

SCALE 1:1250

0 12.5 25 37.5 50 62.5m
1:1250

waldon

WALDON TELECOM
PHOENIX HOUSE
PYRFORD ROAD
WEST BYFLEET
SURREY
KT14 6RA


TEL : 01932 411011
FAX : 01932 411012

ISS.	JOB No.	DESCRIPTION	Rev'd	Date	App'd	Date
A2	75685	Minor amendments	WD	10/11/2017	JR	10/11/2017
A1	75685	Preliminary issue for comment	WD	08/11/2017	JR	08/11/2017
DRAWN	WD	CHECKED	JR	APPROVED	JR	
DATE	08/11/2017	DATE	08/11/2017	DATE	08/11/2017	

SCALE: As Shown

SITE No.	75685	SITE NAME	DNS STRATFORD ROAD
SOL160	SOL160	TITLE	BLOCK AND LOCATION PLANS
ADDRESS	STRATFORD ROAD SHIRLEY SOLIHULL		
POST CODE	B90 4PF	DRAWING No.	SOL160 -01
PURPOSE OF ISSUE:	PLANNING	ISSUE	A2



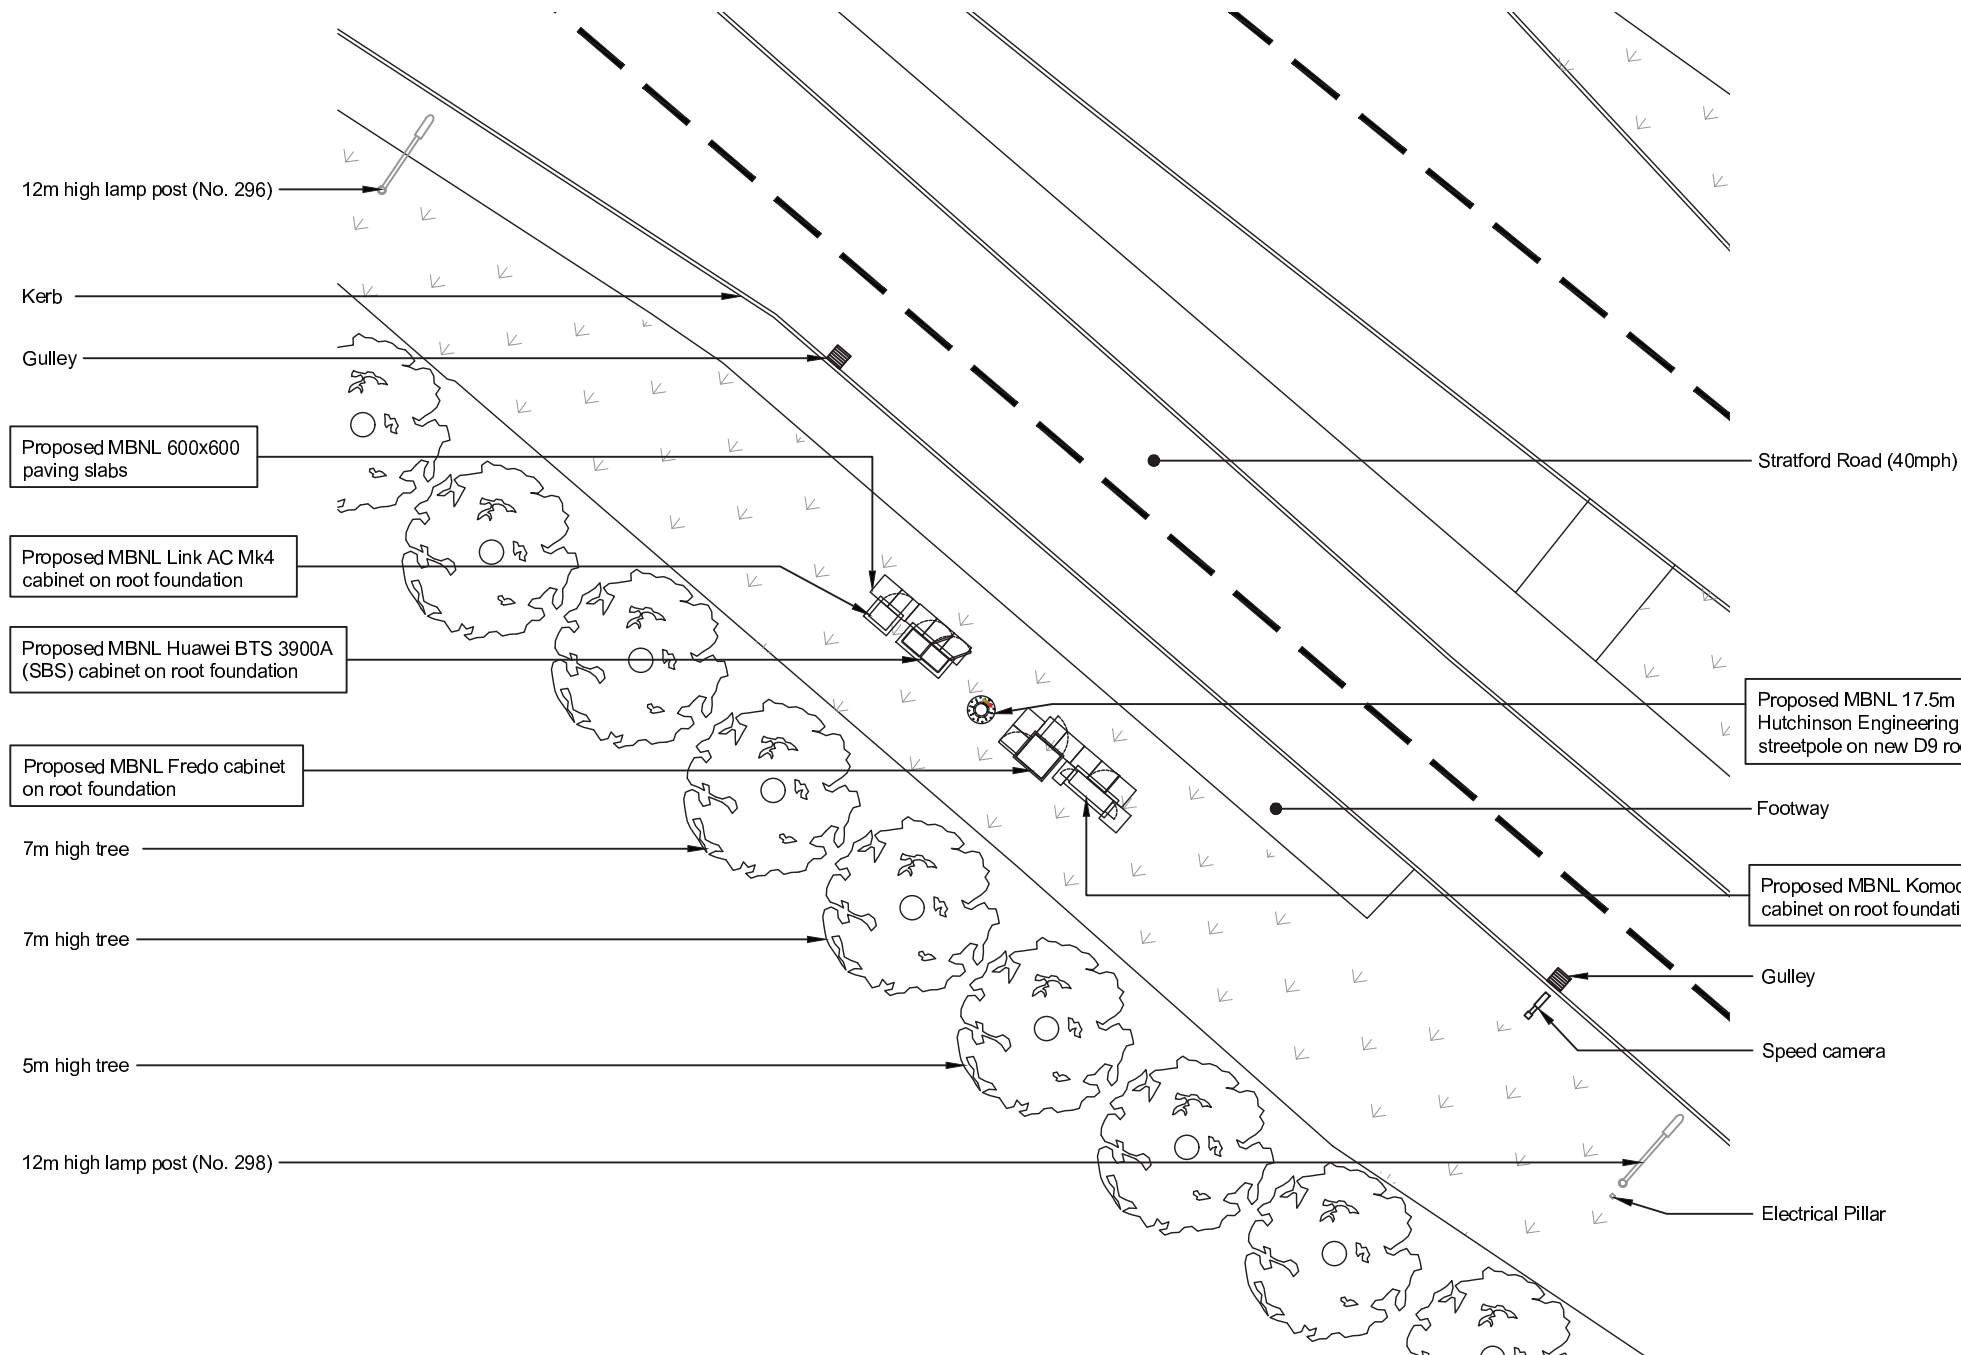

0 2 4 6 8 10m
1:200

1. DO NOT SCALE.
2. ALL DIMENSIONS IN MM UNLESS OTHERWISE NOTED.
3. THIS DRAWING TO BE READ IN CONJUNCTION WITH:
SOL160 - 01 -09
4. PROPOSALS SHOWN BOXED.

No reportable or out of the ordinary risks found associated with this Site & Design.

All persons to be trained and competent for the task they are undertaking on site.

Any relevant RA or H&S information should be read prior entering the Site / Location. - Additional hazards can be found on Sitenet.


A "Dynamic Risk Assessment" should be taken by each person attending site.

Any "Unusual" residual risks found should be reported and put in writing & copied / submitted to the relevant Project Manager.

In the event of an incident refer to "HS001 MBNL Cell Site H&S Management Processes" this document should be read and understood by persons attending site.

"A desktop review of the existing structure/s has been undertaken by Waldon Telecom. The proposed total equipment load on the existing structure/s is equal to - or less than - the maximum designated load case. There is no evidence of serious corrosion or fatigue on the structure that could be determined from a ground level visual inspection at the time of the survey however Waldon Telecom are not responsible for any substandard or incorrectly torqued fittings/fixings/corrosion that could not be reasonably viewed and documented at the time of the survey."

Asbestos	N/A
Building Regulations	N/A
Fixit Form	N/A
Global Design Check	N/A
ICNIRP Conformity	Complies to GSD008 Without Control
Underground Services	N/A
Structural Check	Completed by GDC

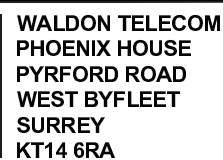

TEL : 01932 411011
FAX : 01932 411012


A2	75685	Minor amendments				WD	10/11/2017	JR	10/11/2017
A1	75685	Preliminary Issue for comment				WD	08/11/2017	JR	08/11/2017
ISS.	JOB No.	DESCRIPTION				Rev'd	Date	App'd	Date
DRAWN	WD	CHECKED	JR	APPROVED	JR	SCALE: As Shown			
DATE	08/11/2017	DATE	08/11/2017	DATE	08/11/2017				

SITE No. 75685		SITE NAME DNS STRATFORD ROAD			
SOL160 SOL160		TITLE PROPOSED SITE PLAN			
ADDRESS STRATFORD ROAD SHIRLEY SOLIHULL					
POST CODE B90 4PF	DRAWING No. SOL160 -02		PURPOSE OF ISSUE: PLANNING		ISSUE A2



NOTES:

- DO NOT SCALE.
- ALL DIMENSIONS IN MM UNLESS OTHERWISE NOTED.
- THIS DRAWING TO BE READ IN CONJUNCTION WITH:
SOL160 - 01 -09
- PROPOSALS SHOWN BOXED.

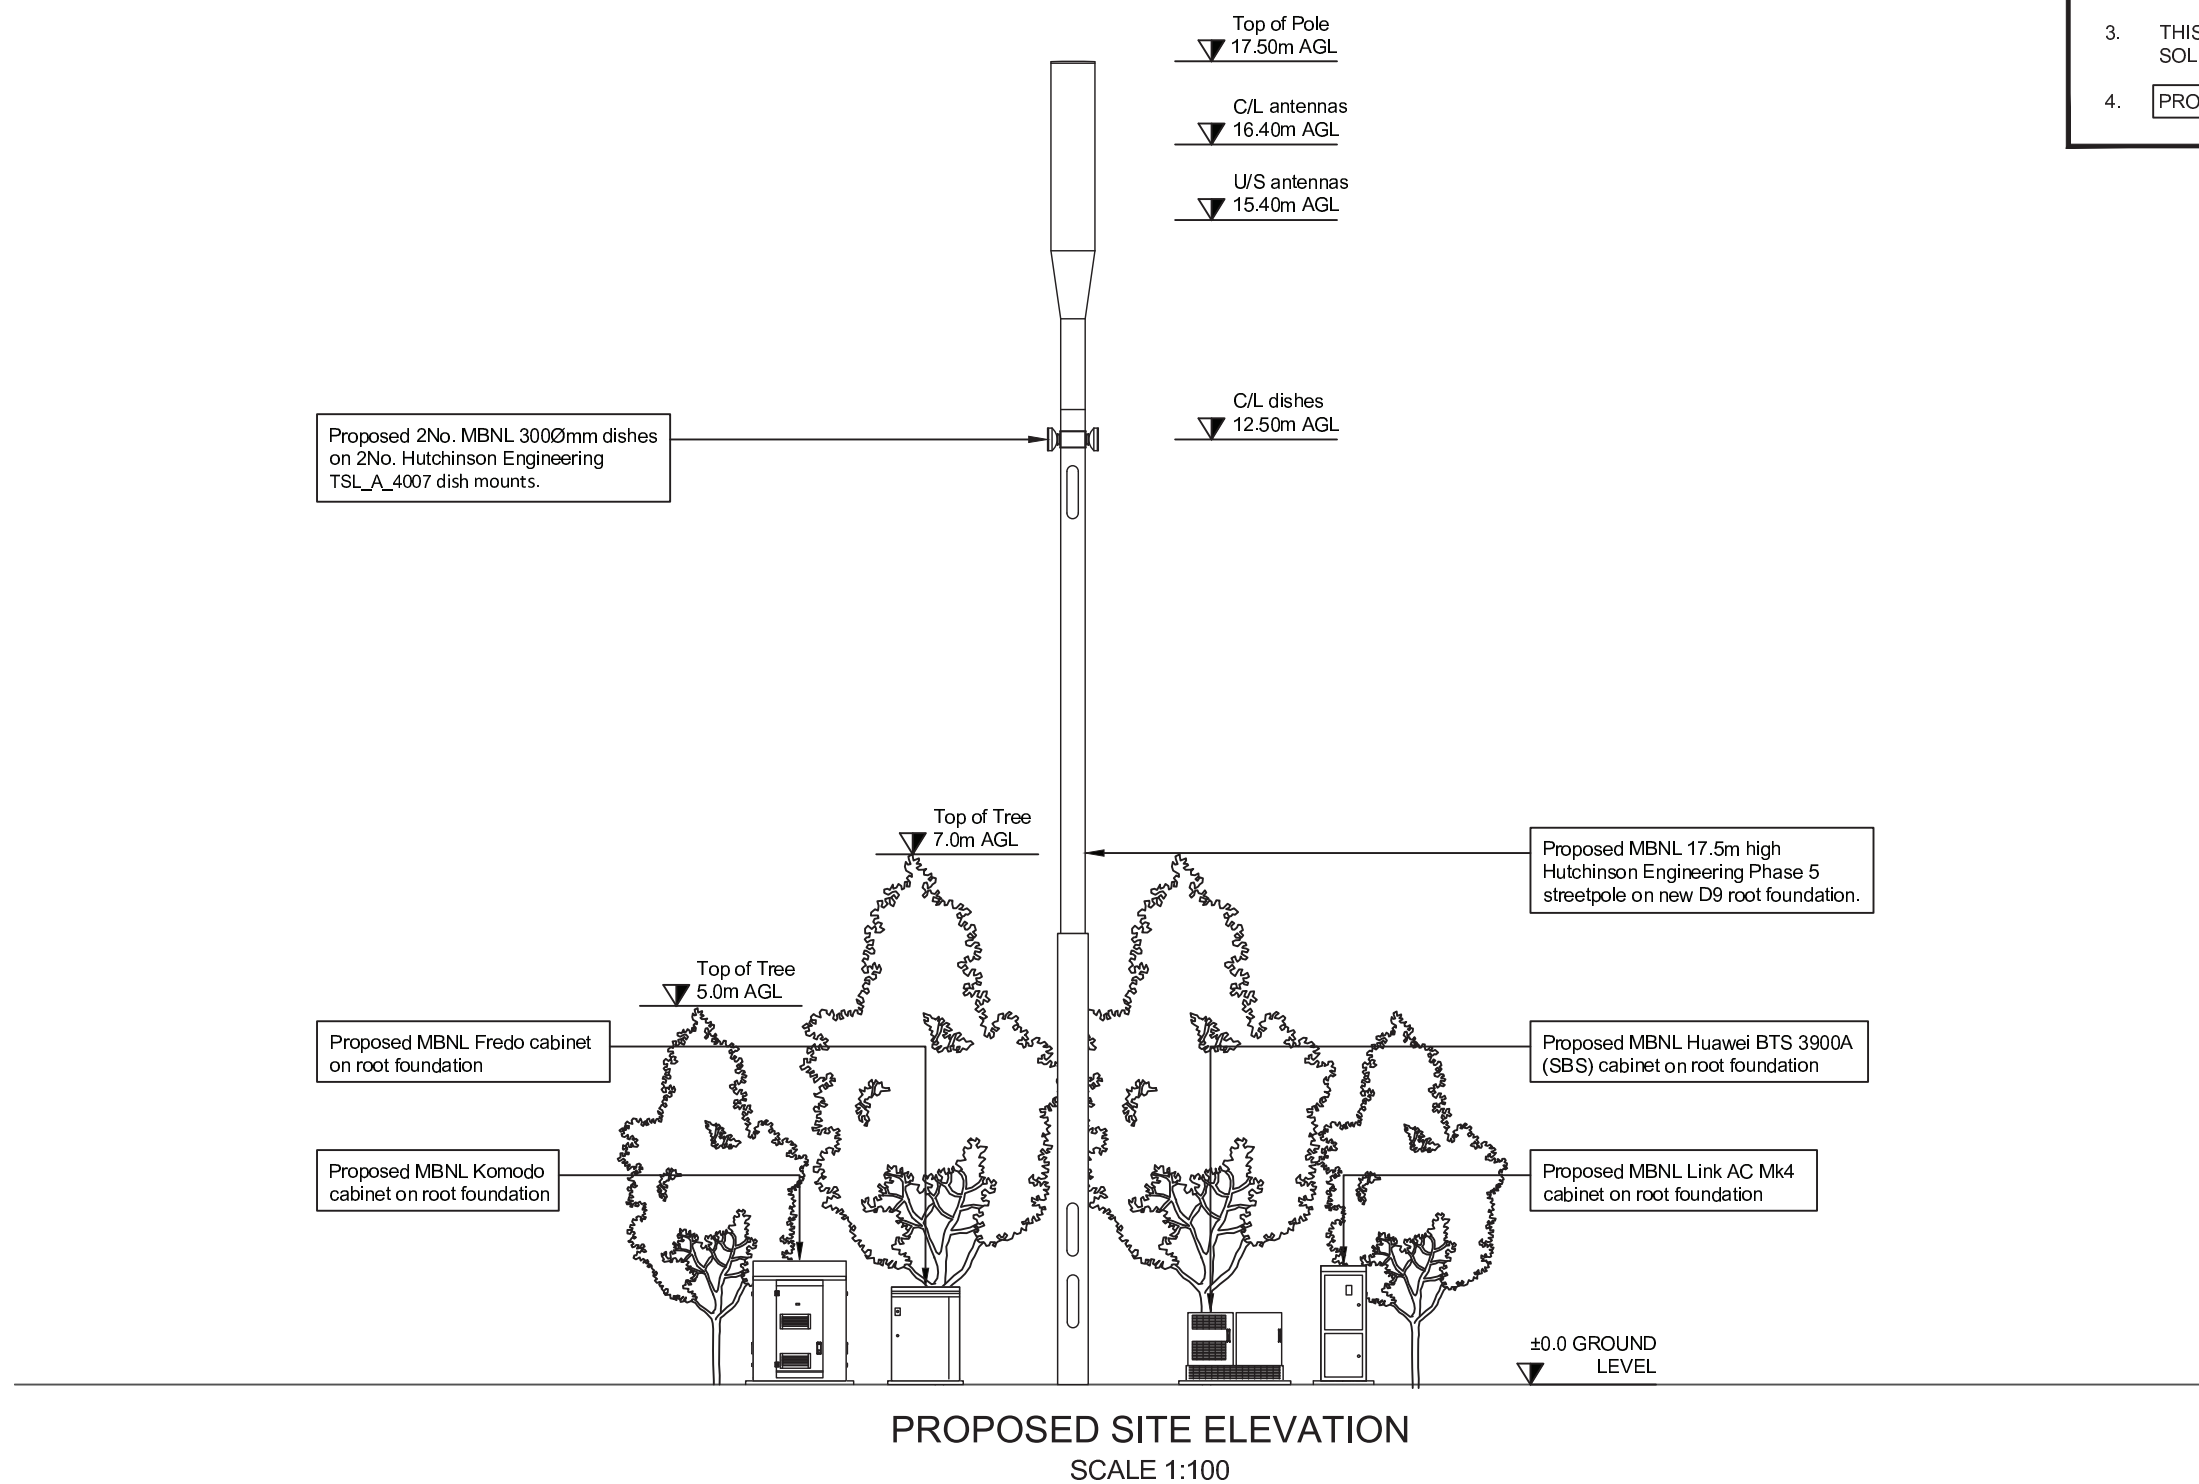

WALDON TELECOM
PHOENIX HOUSE
PYRFORD ROAD
WEST BYFLEET
SURREY
KT14 6RA

TEL : 01932 411011
FAX : 01932 411012

ISS.	JOB No.	DESCRIPTION	Revd	Date	Appd	Date
A2	75685	Minor amendments	WD	10/11/2017	JR	10/11/2017
A1	75685	Preliminary issue for comment	WD	08/11/2017	JR	08/11/2017
DRAWN	WD	CHECKED	JR	APPROVED	JR	
DATE	08/11/2017	DATE	08/11/2017	DATE	08/11/2017	

SCALE: **As Shown**

SITE No.	75685	SITE NAME	DNS STRATFORD ROAD
SOL160	SOL160	TITLE	SITE ELEVATION
ADDRESS	STRATFORD ROAD SHIRLEY SOLIHULL		
POST CODE	B90 4PF	DRAWING No.	SOL160 -03
PURPOSE OF ISSUE:	PLANNING	ISSUE	A2

